



Residential Housing Legend

- Building Support
- Circulation
- Emergency Egress

Senior Cottage - 225 E. Uintah - Basement

08.09.2019
Not to Scale

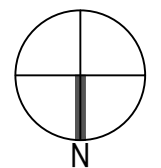

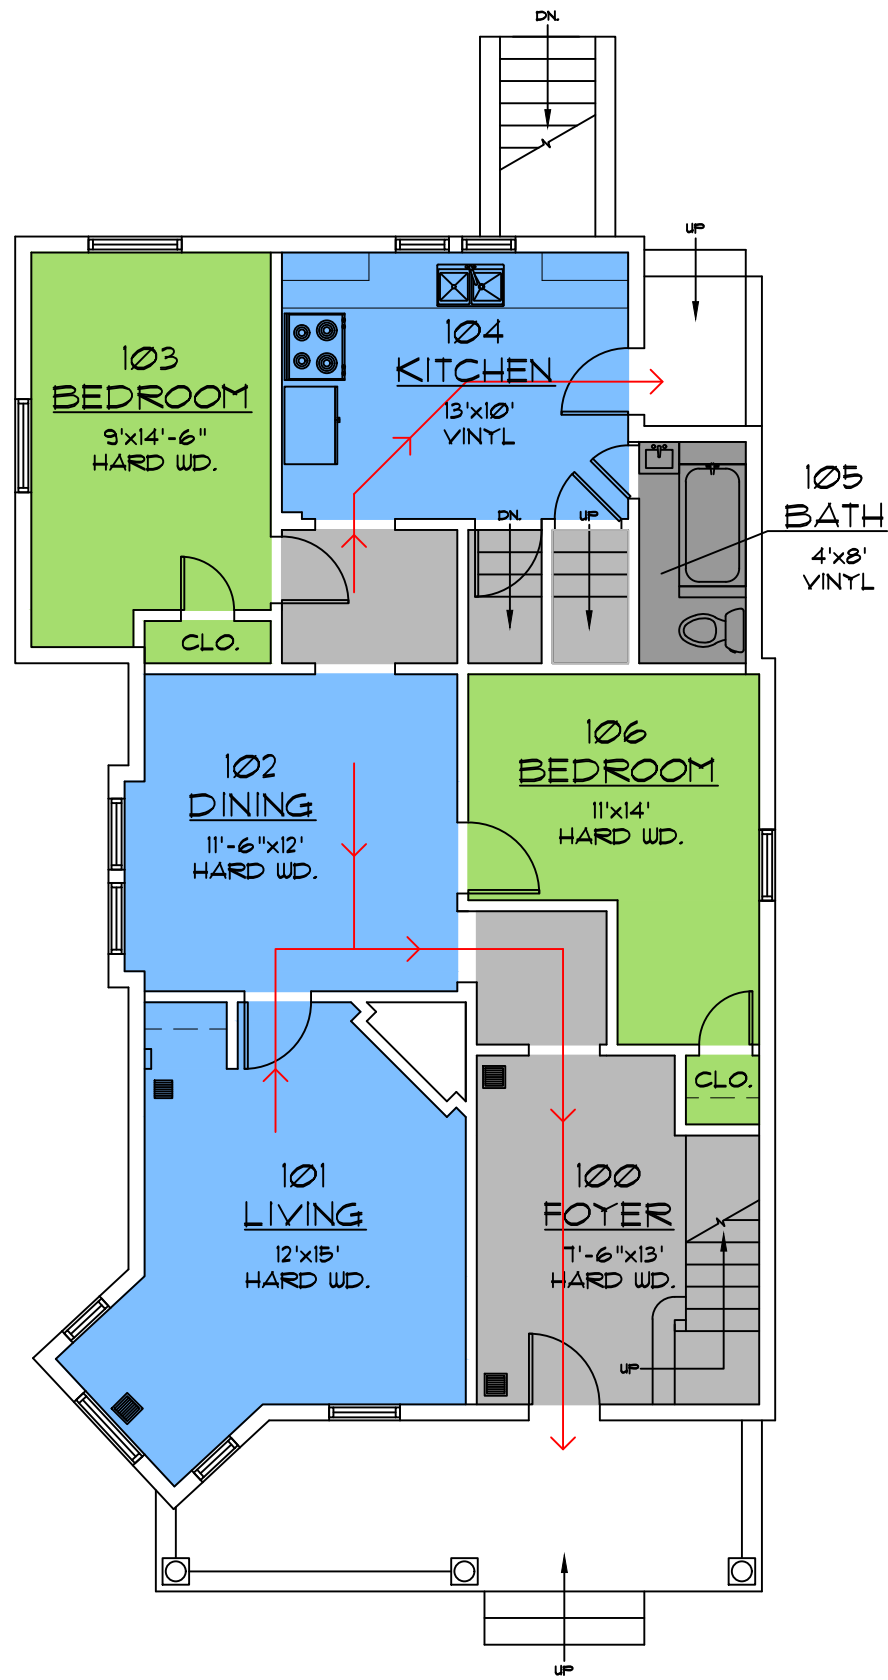


Residential Housing Legend

- Single
- Building Commons Space
- Building Support
- Circulation
- Emergency Egress

Senior Cottage - 225 E. Uintah - First Floor

08.09.2019
Not to Scale

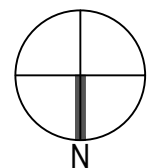

Residential Housing Legend

- Single
- Building Commons Space
- Building Support
- Circulation
- Emergency Egress

